
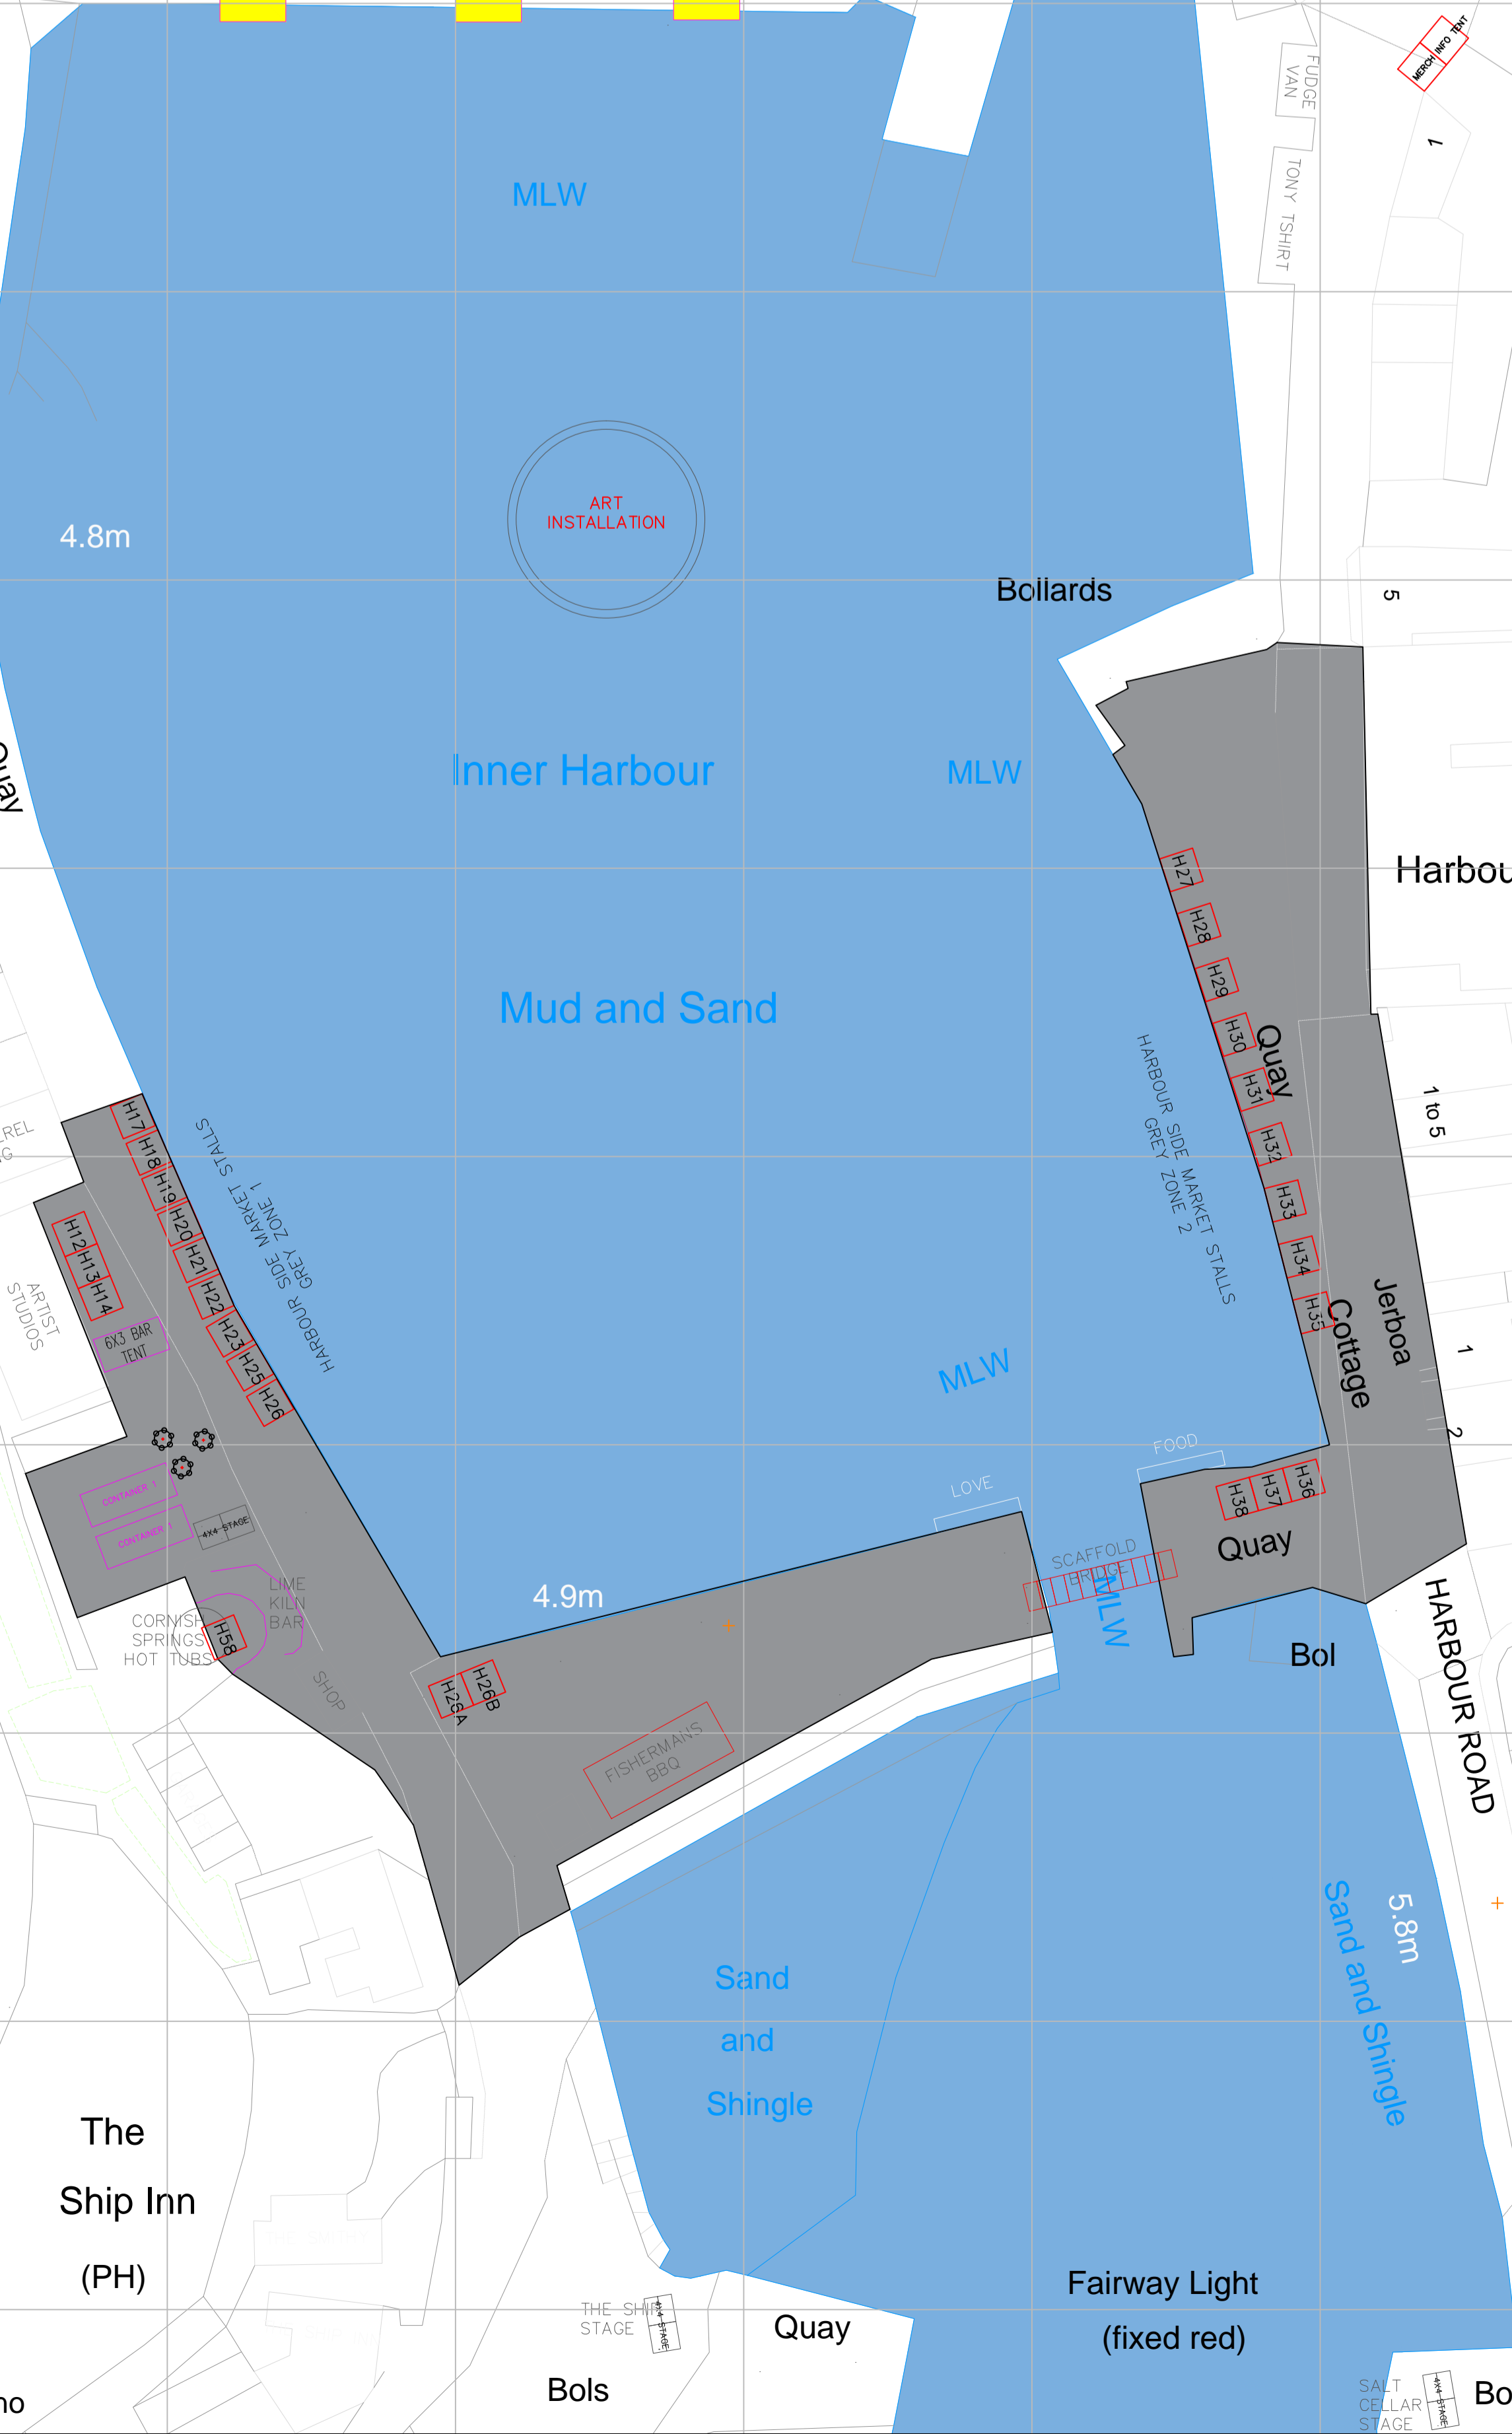


Football Ground

A B C D E F G H I J K

1
2
3
4
5
6
7
8
9
10
11
12
13
14
15
17
18
19

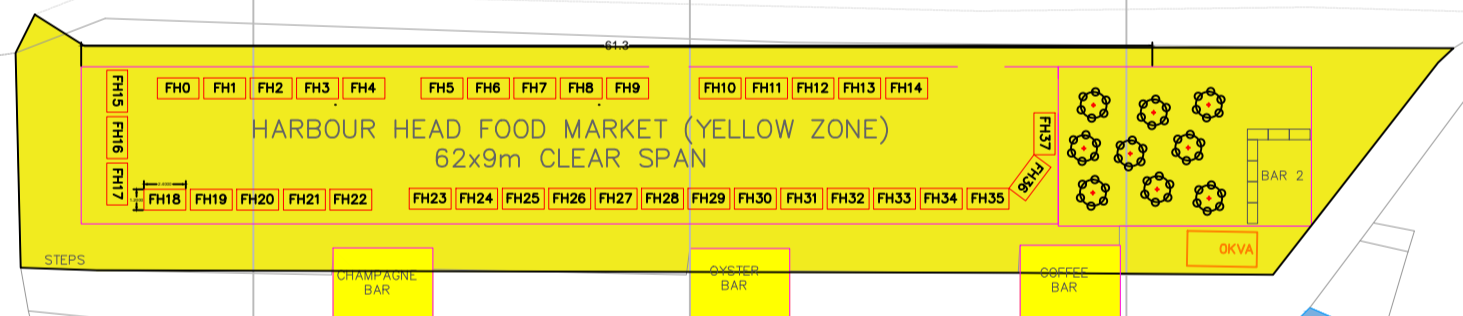

1. THE COPYRIGHT OF THIS DRAWING IS VESTED IN PFF AND IT MAY NOT BE REPRODUCED IN WHOLE OR PART OR USED FOR THE MANUFACTURE OF ANY ARTICLE WITHOUT THE EXPRESS PERMISSION OF THE COPYRIGHT HOLDERS.

2. WORK TO FIGURED DIMENSIONS ONLY.

3. THIS DRAWING IS TO BE READ IN CONJUNCTION WITH ALL RELEVANT ARCHITECT'S PRODUCTION MANAGERS AND PFF DRAWINGS AND SPECIFICATIONS.

Notes:

BASE MAP LEGEND

- CONTRACT LIMIT LINE
- LAWN
- ASPHALT PAVING (SD1) - SURFACE TREATMENT 1
- ASPHALT PAVING (SD2) - SURFACE TREATMENT 2
- GRASSES/PERENNIALS
- CANOPY TREE TO BE TRANSPLANTED FROM SOUTH PARK @ GAME
- STANDARD BENCH
- CHAISE
- BIKE RACK
- SET OF LITTER BIN AND RECYCLE BIN
- DRINKING FOUNTAIN
- SINGLE LANTERN
- FLOOD LIGHT
- COLUMN (CATENARY SYSTEM)
- LUMINAIRE (CATENARY SYSTEM)
- EXISTING HALO MAST LIGHT

EVENT MAP LEGEND

BUILDINGS AND STRUCTURES

- EXISTING STRUCTURE/BUILDINGS
- FAIRGROUND RIDE
- BAR STRUCTURE
- TOILETS
- PORTACABIN
- BIG TOP STRUCTURES
- MARQUEE STRUCTURES
- CATERING CONCESSION
- STAGING

FENCES AND BARRIER

- HERRAS FENCING
- MET BARRIER
- CROWD BARRIER
- PIT BARRIER

AREAS/SPACES/FLOW

- SPONSOR ACTIVATION
- PUBLIC SPACE
- TRADEMARKETS
- SPONSOR ACTIVATION
- PUBLIC SPACE
- TRADEMARKETS


REV	DESCRIPTION	BY	DATE
002	PROPOSAL		

ARC Porthleven Food Festival
28 St Peters Way
Porthleven
TR13 9AY

CLIENT: PORTHLEVEN FOOD FESTIVAL 2017
ADDRESS: AS - AL

SITE: PORTHLEVEN HARBOUR
TITLE: SITE LAYOUT

SCALE AT:	DATE:	DRAWN:	CHECKED:
CHECK SHEET	01/07/15	AS - V9	TS - V9
PROJECT NO:	DRAWING NO:	REVISION:	
FF16	001	001	

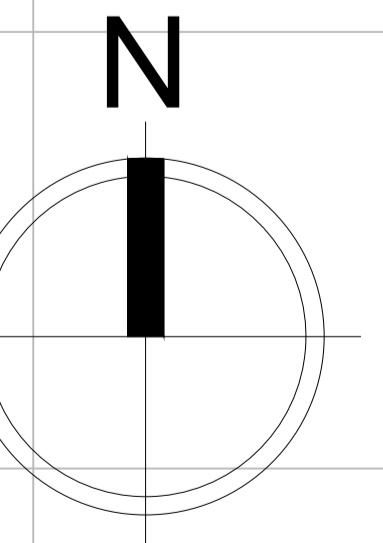

SCALE (m)
0 5 10 20 50 100